


□ = For Lease
106 William Street
Newport, RI

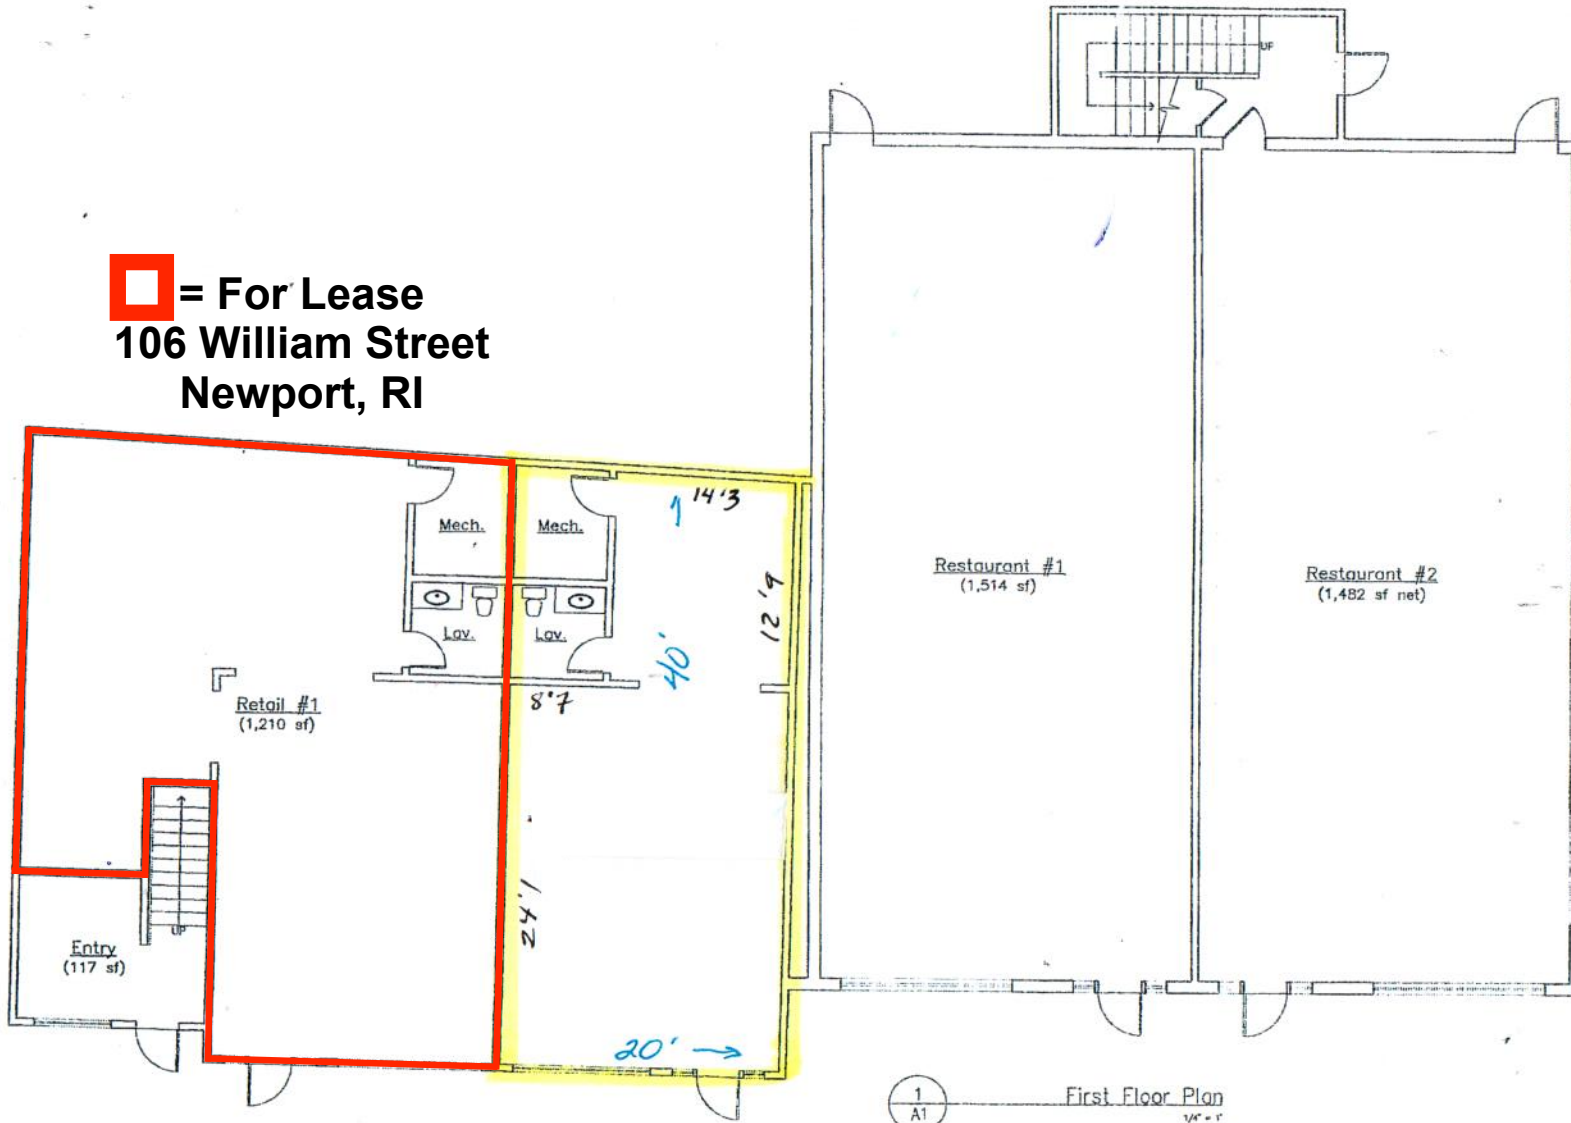

1
A1 — First Floor Plan
1/4" = 1'

5,286 sf total
 5,136 sf leasable

PAUL D. BURKE ARCHITECT
 AIA, NIA, AIA, RIBA
 115 South Main St.
 Newport, Rhode Island 02880
 401-846-4444

PROJECT:
 110 Williams St.
 Newport, RI

23-Mar-10

SCALE: 1/4" = 1'

A1