


1st FLOOR

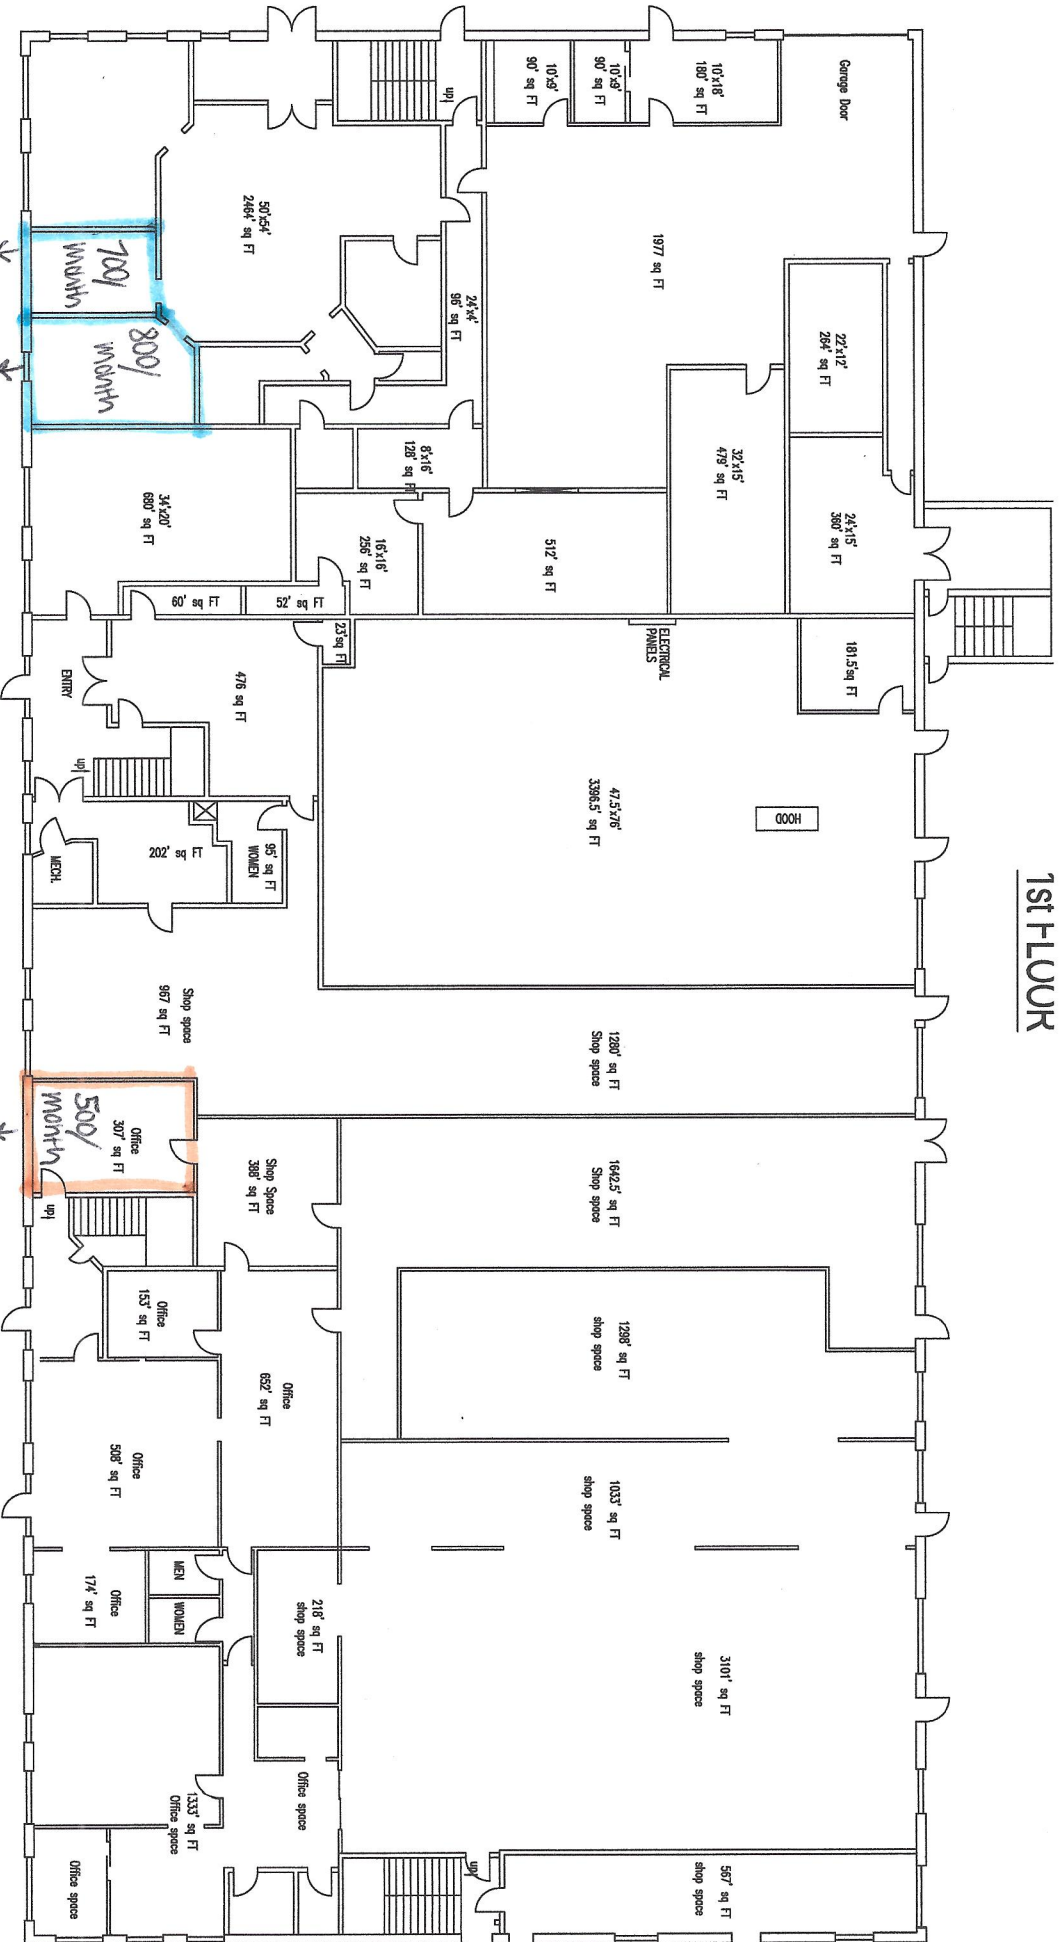

1st FLOOR PLAN

DATE: 25.02.2004
SCALE: 1/16" = 1'

179 sq ft. 336 sq ft +

346 sq ft.

F.E. HOOD
BUILDING #3